

中医院门诊屋面


防水地面面积:238.53m²

$(6.6*6+11.4*13+14.5*3.6)-(0.3*0.9*2+0.4*0.26+0.34*0.2+0.4*0.5+0.26*0.85*2+0.4*0.3)$

防水墙面面积:36.11m²

$(6+6.4+11.4+0.9*4+1.5+3.6+13+0.4*2+0.34*2+21+0.85*4+0.4*2)*0.5$

防水总面积:274.64㎡

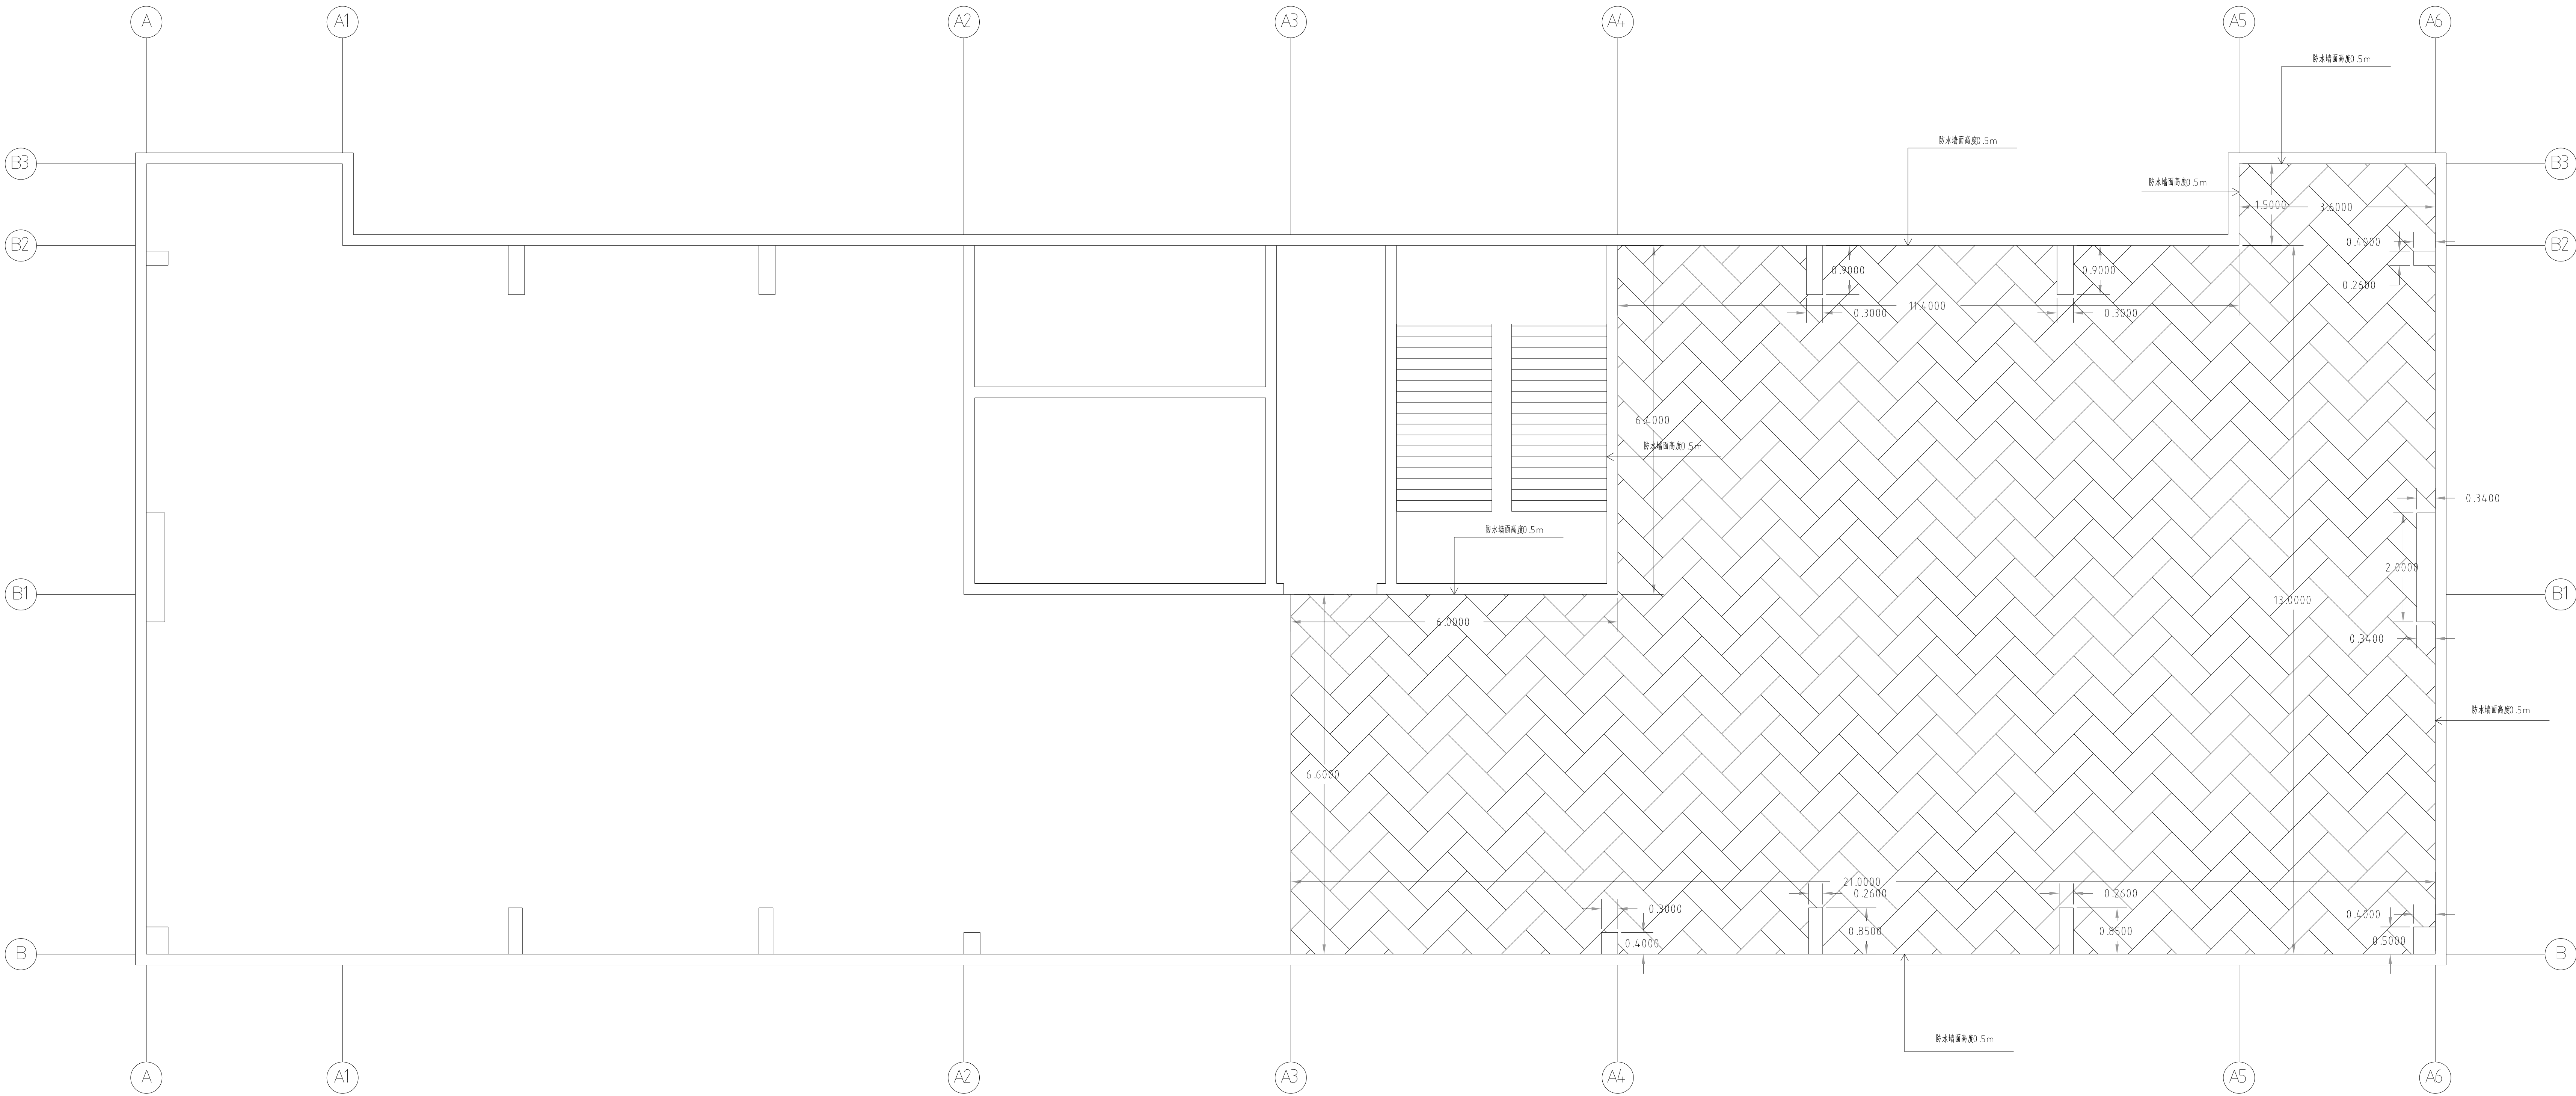

备注:防水材质为SBS改性沥青防水卷材