


消毒供应科屋面

防水地面面积:256.4m²
18.9*7.9+12.6*8.5
防水墙面面积:64.1m²
(18.9+20.5+8.5+12.6+10.7)*0.9
防水总面积:320.5m²

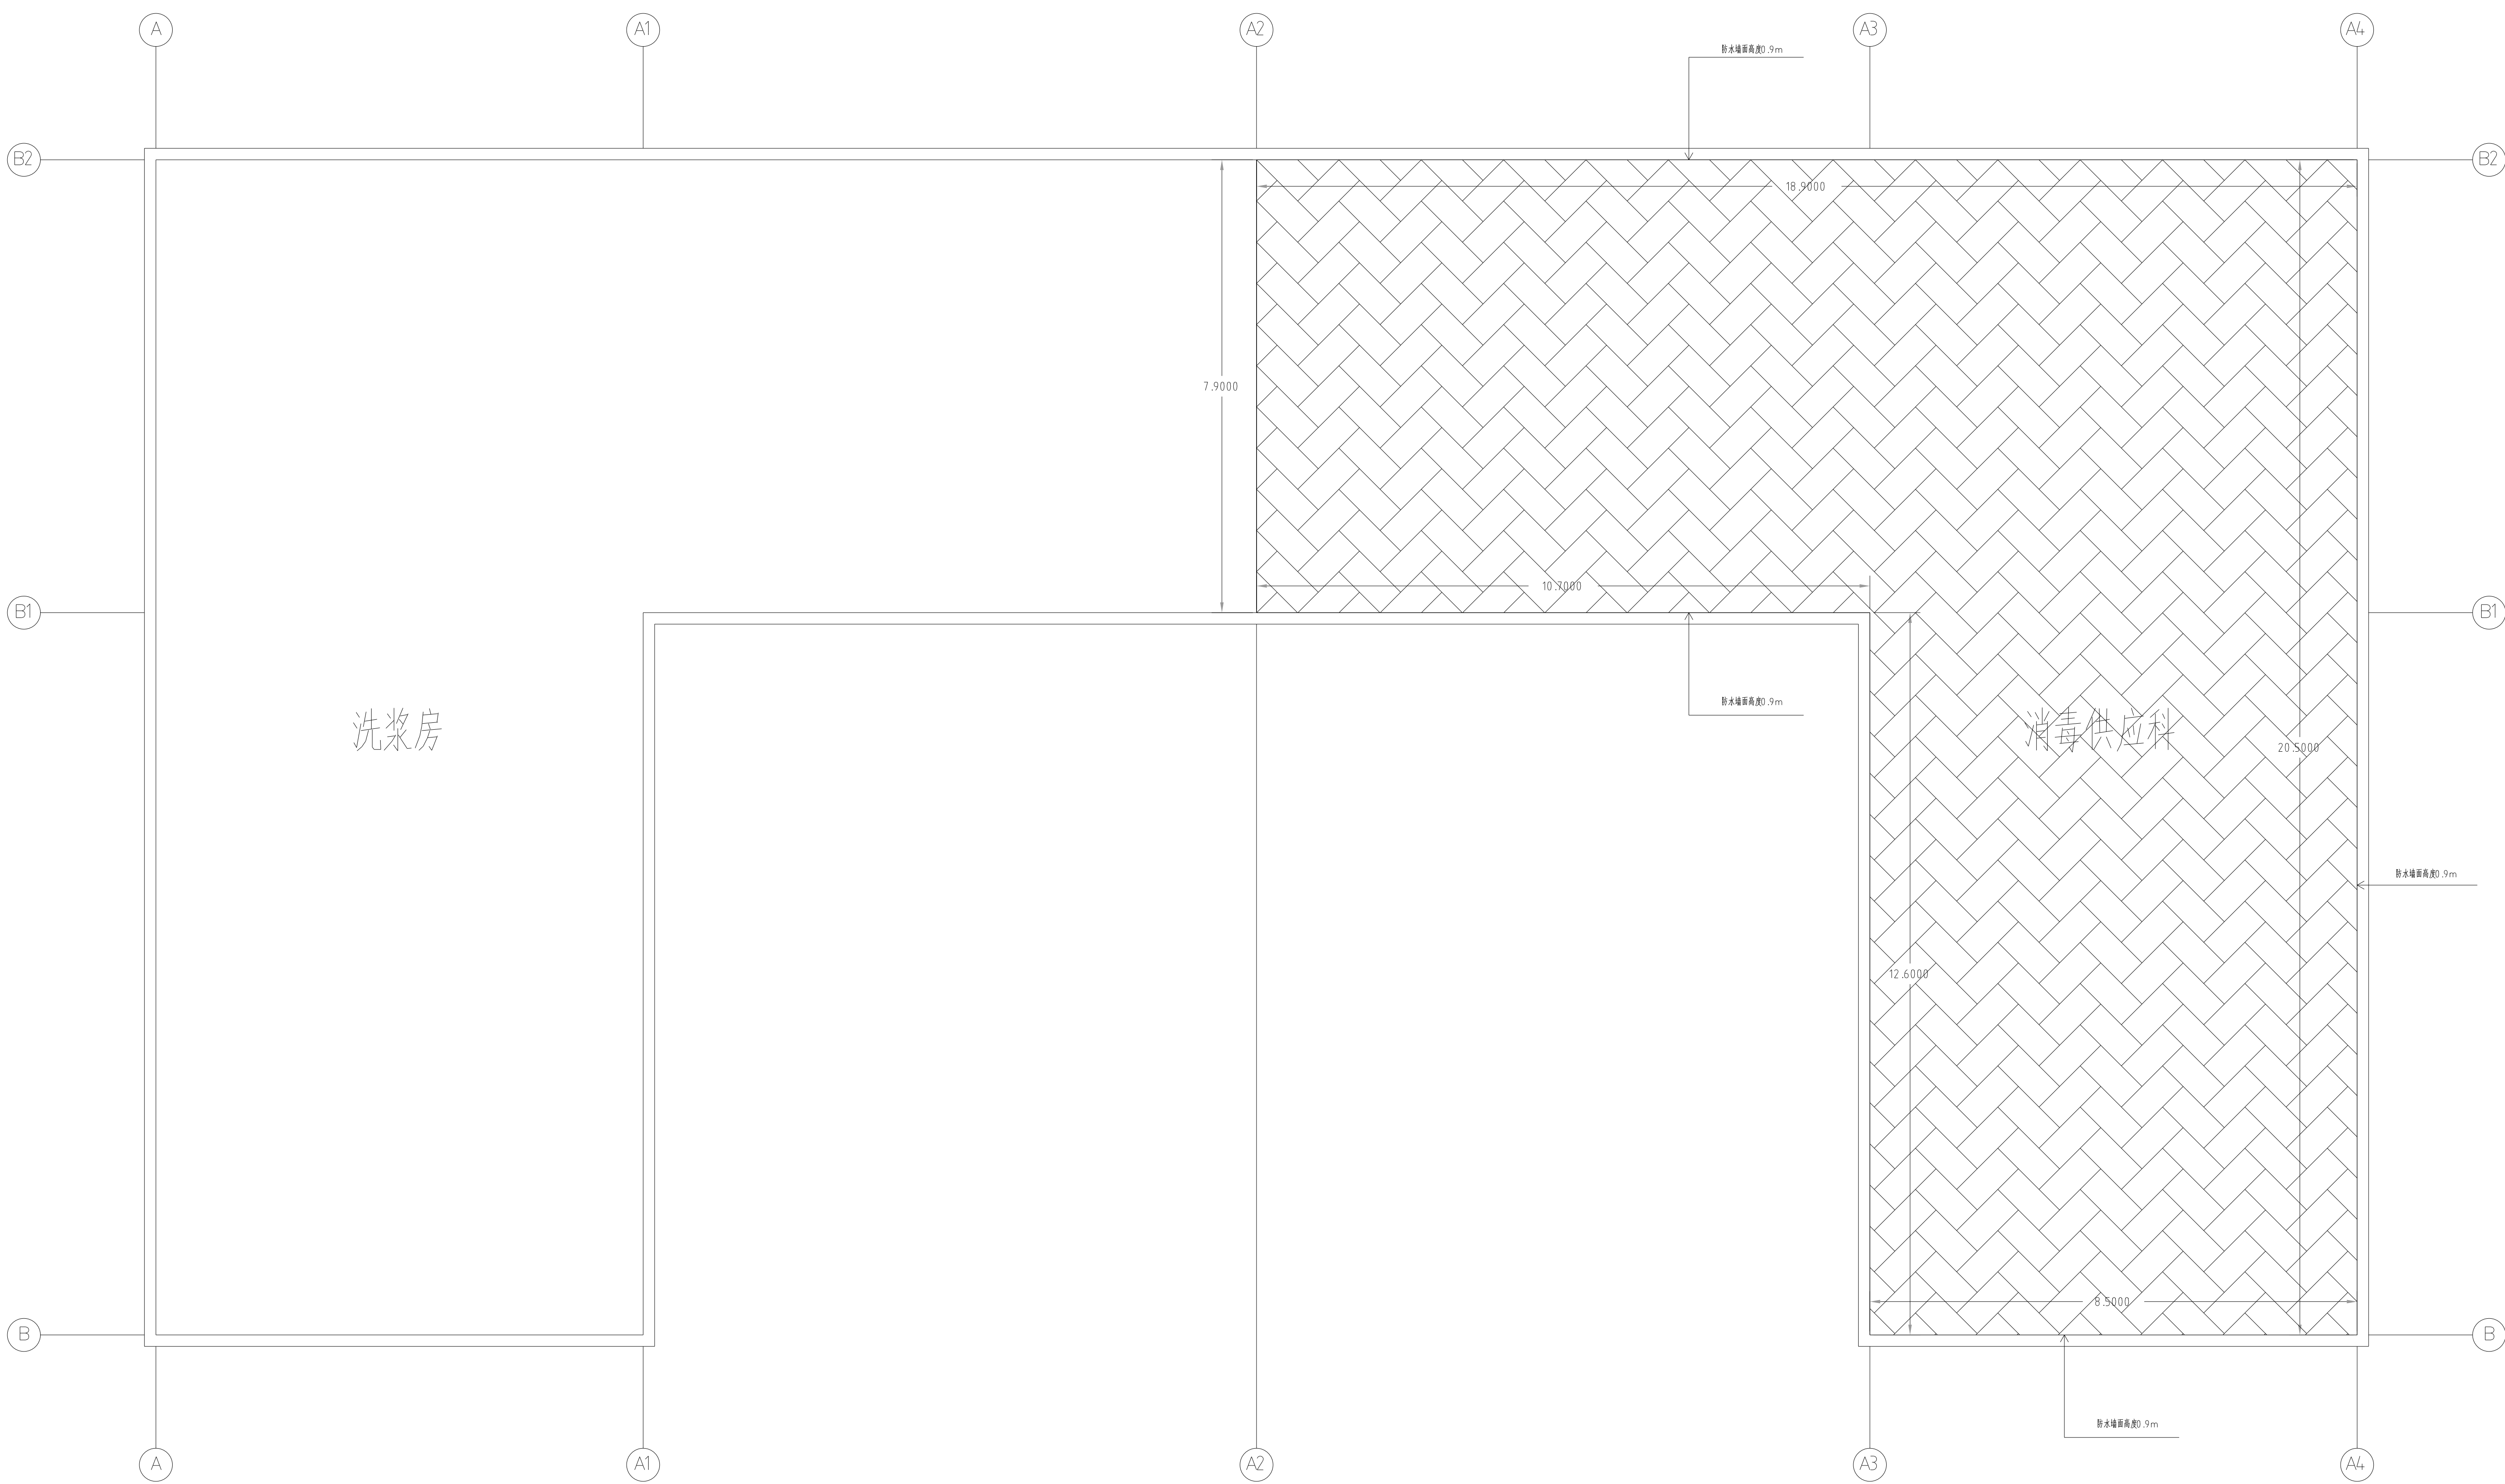

备注:防水材质为SBS改性沥青防水卷材